




CONSTRUCTION FLOOR PLAN - LEVEL 01

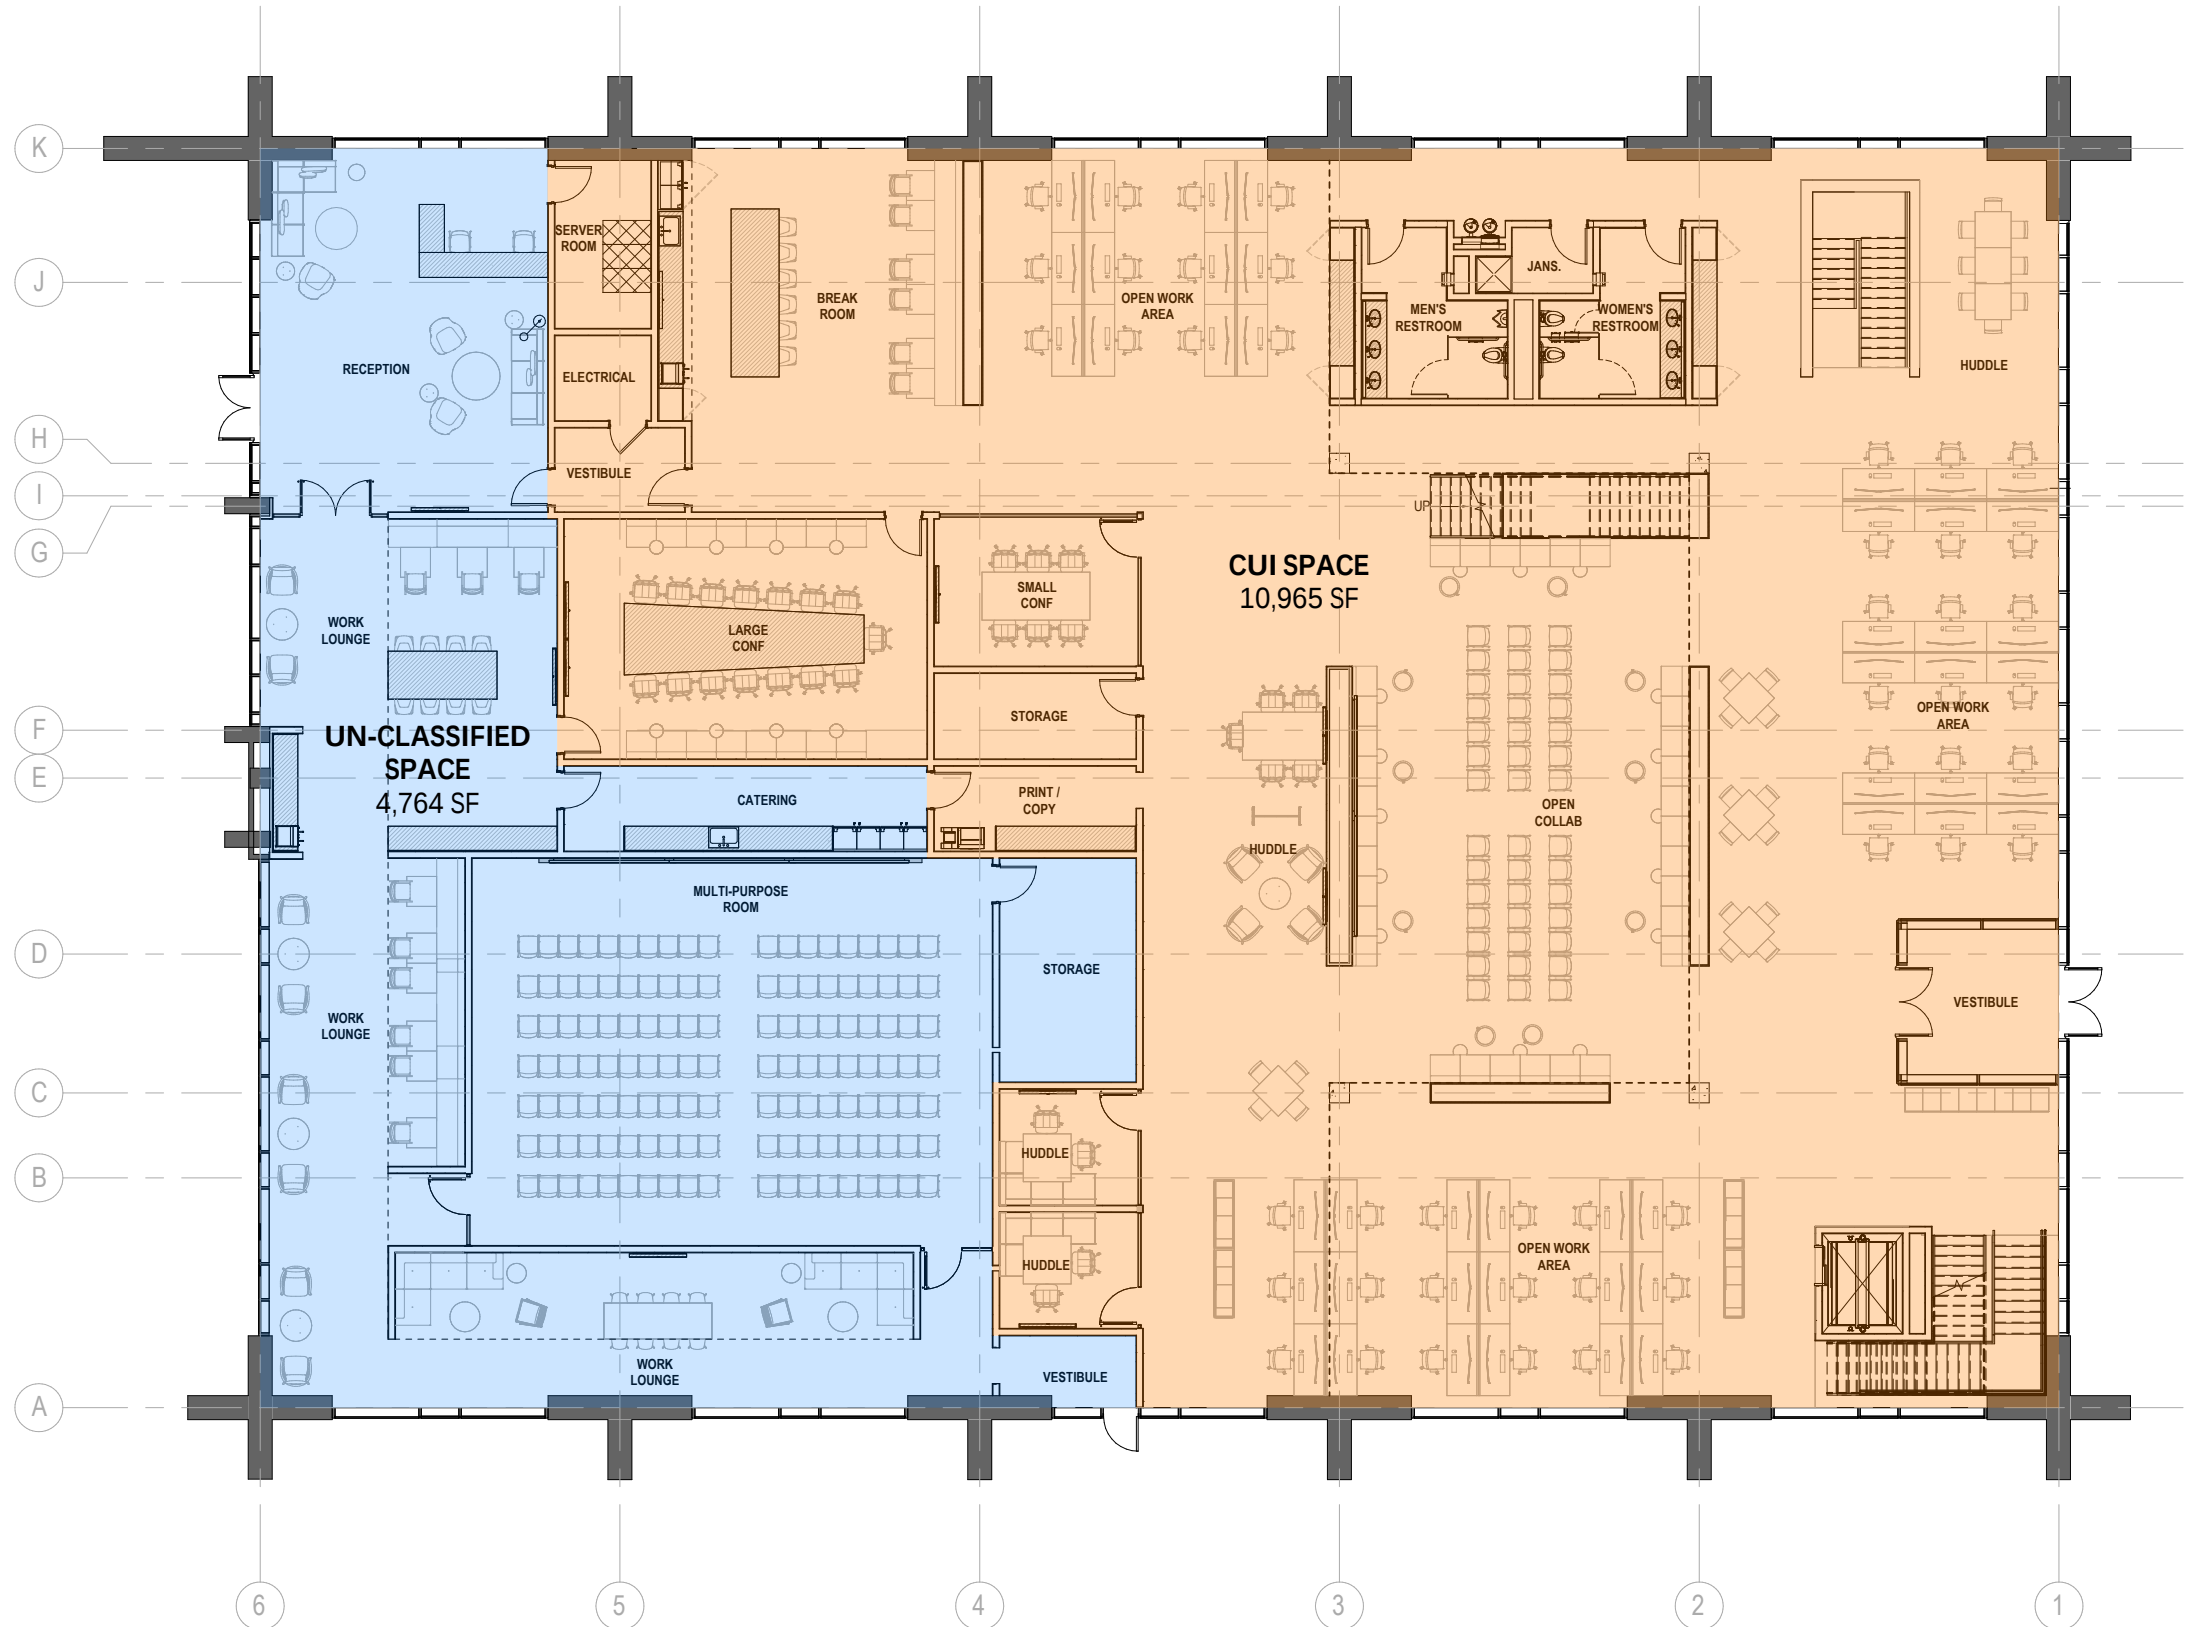


PRELIMINARY
THESE DOCUMENTS ARE INCOMPLETE AND NOT FOR
REGULATORY APPROVAL, PERMIT OR CONSTRUCTION.
7/8/2026
THOMAS G. SHELTON, AIA
TEXAS ARCHITECT REGISTRATION #9801

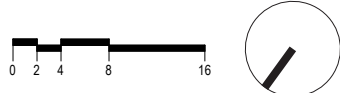


CONSTRUCTION FLOOR PLAN - MEZZANINE

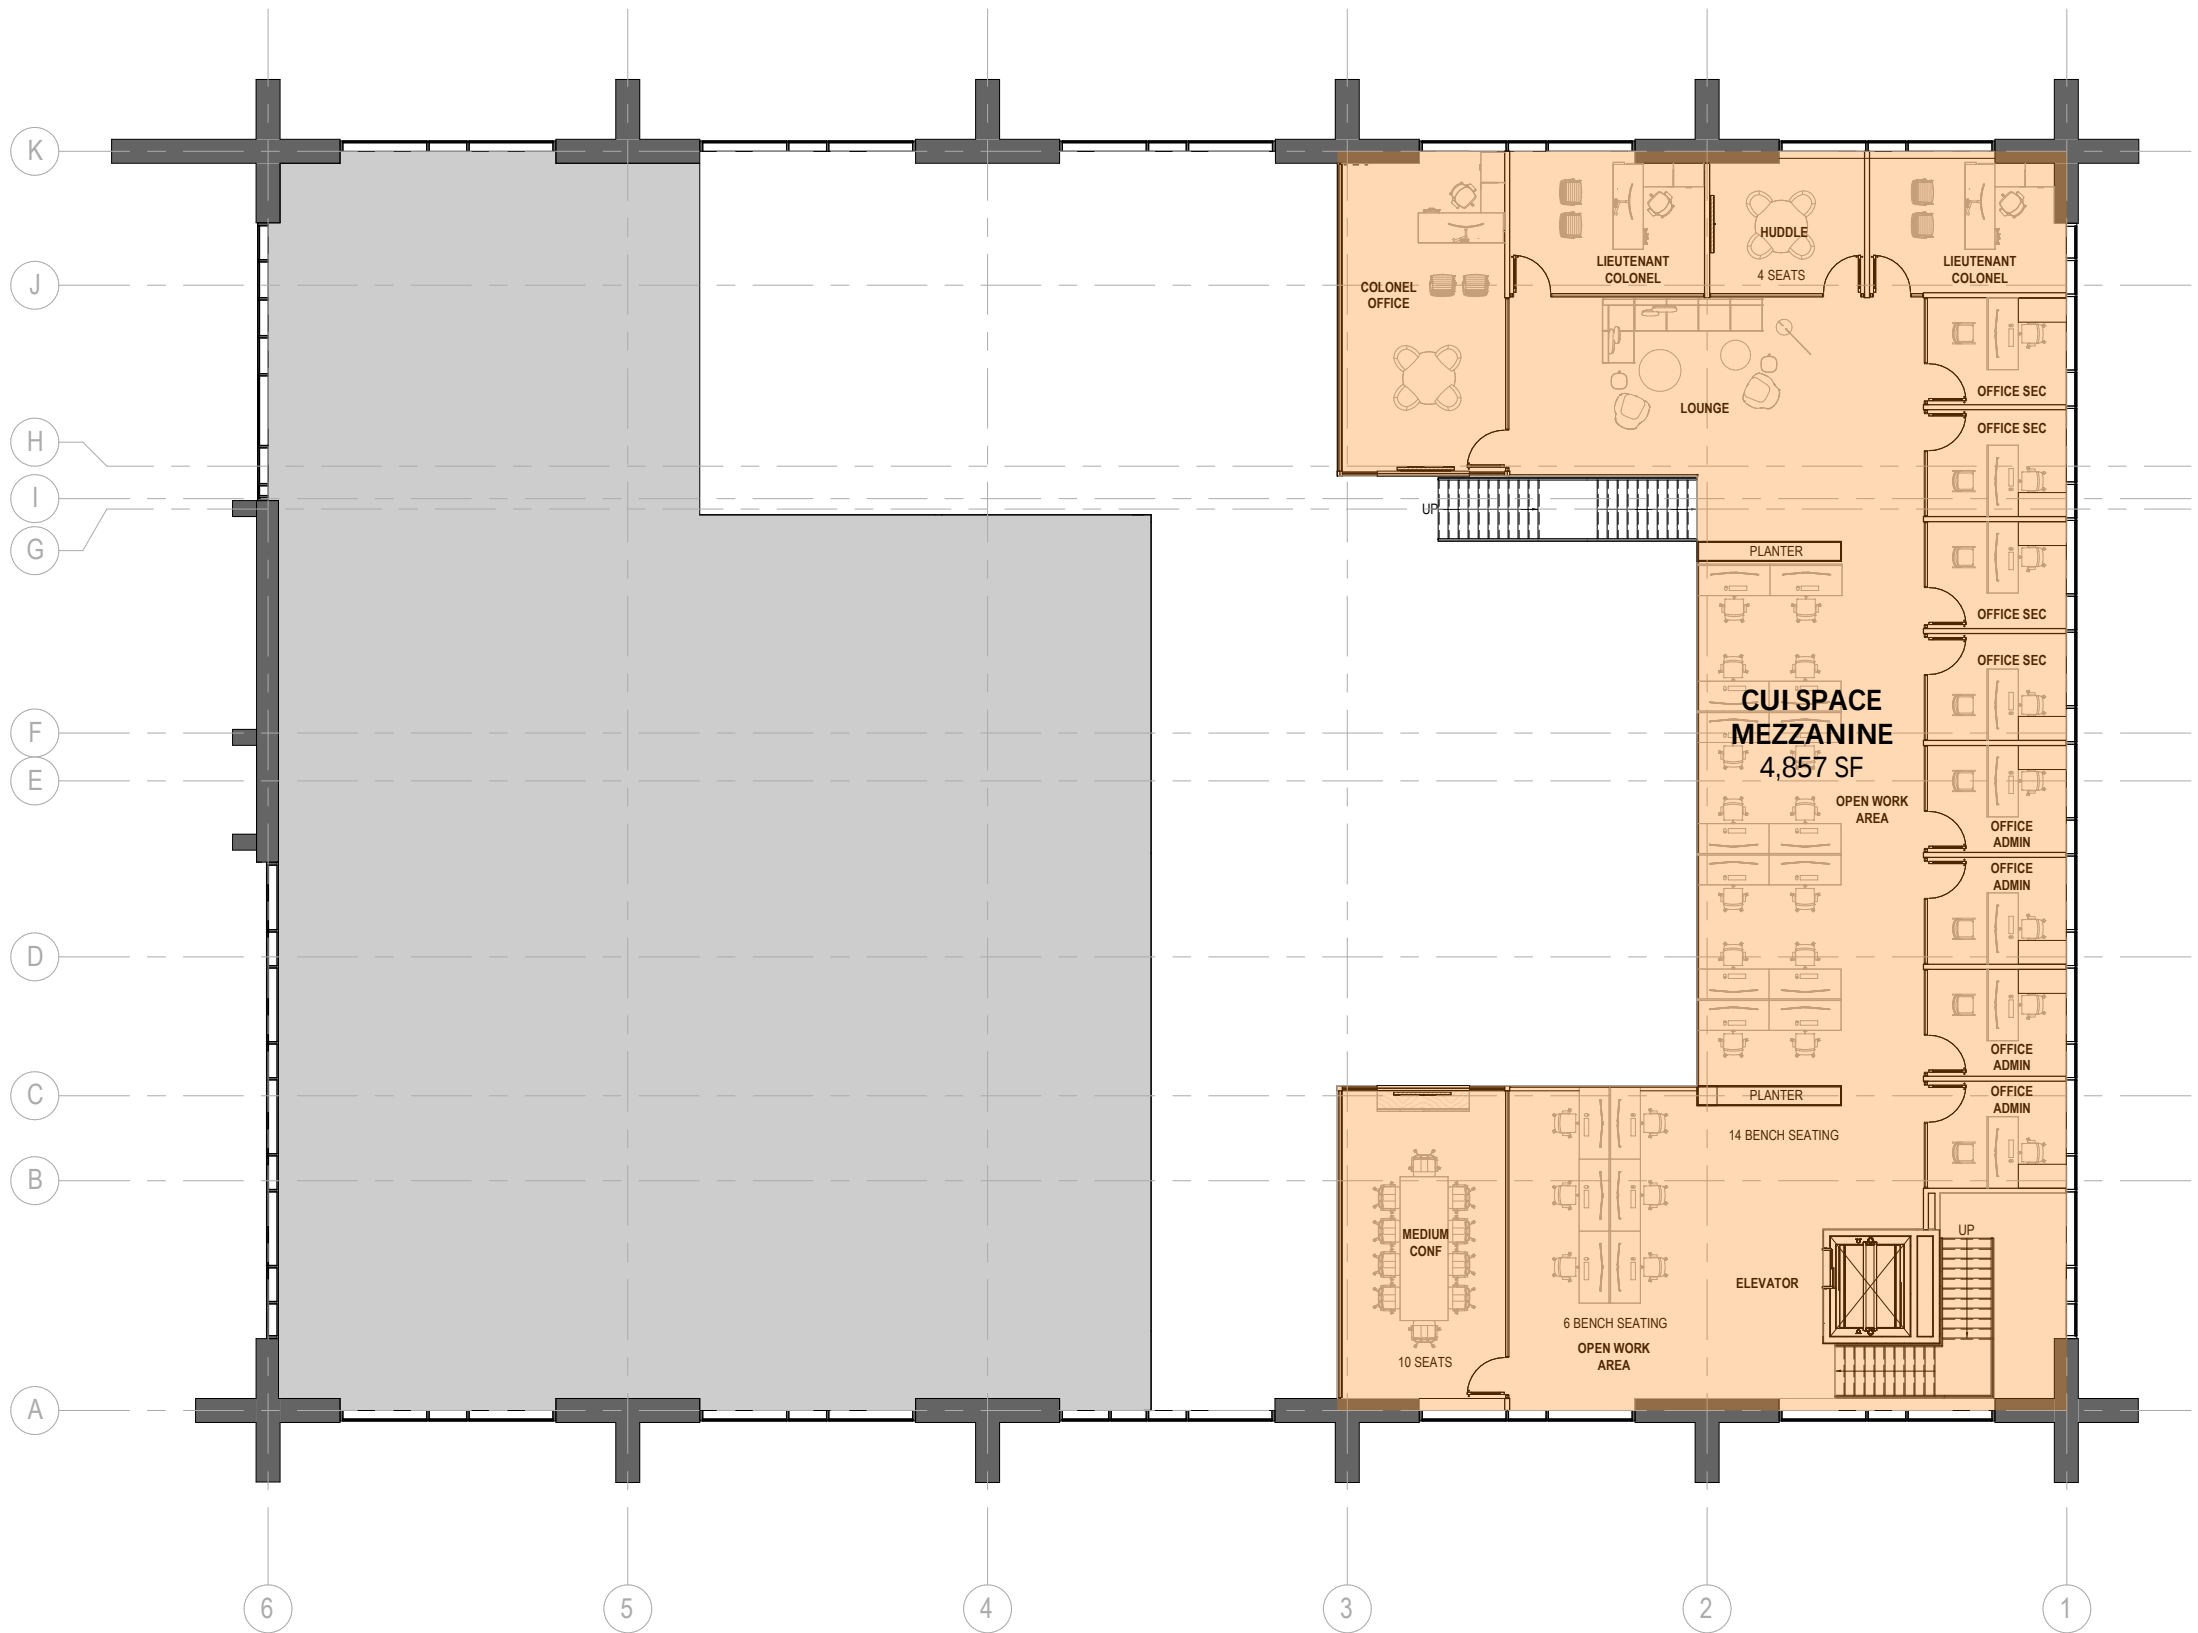

PRELIMINARY
THESE DOCUMENTS ARE INCOMPLETE AND NOT FOR
REGULATORY APPROVAL, PERMIT OR CONSTRUCTION.
7/8/2026
THOMAS G. SHELTON, AIA
TEXAS ARCHITECT REGISTRATION #9801

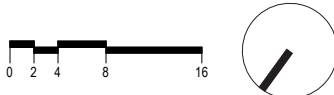

CONSTRUCTION FLOOR PLAN - BASEMENT

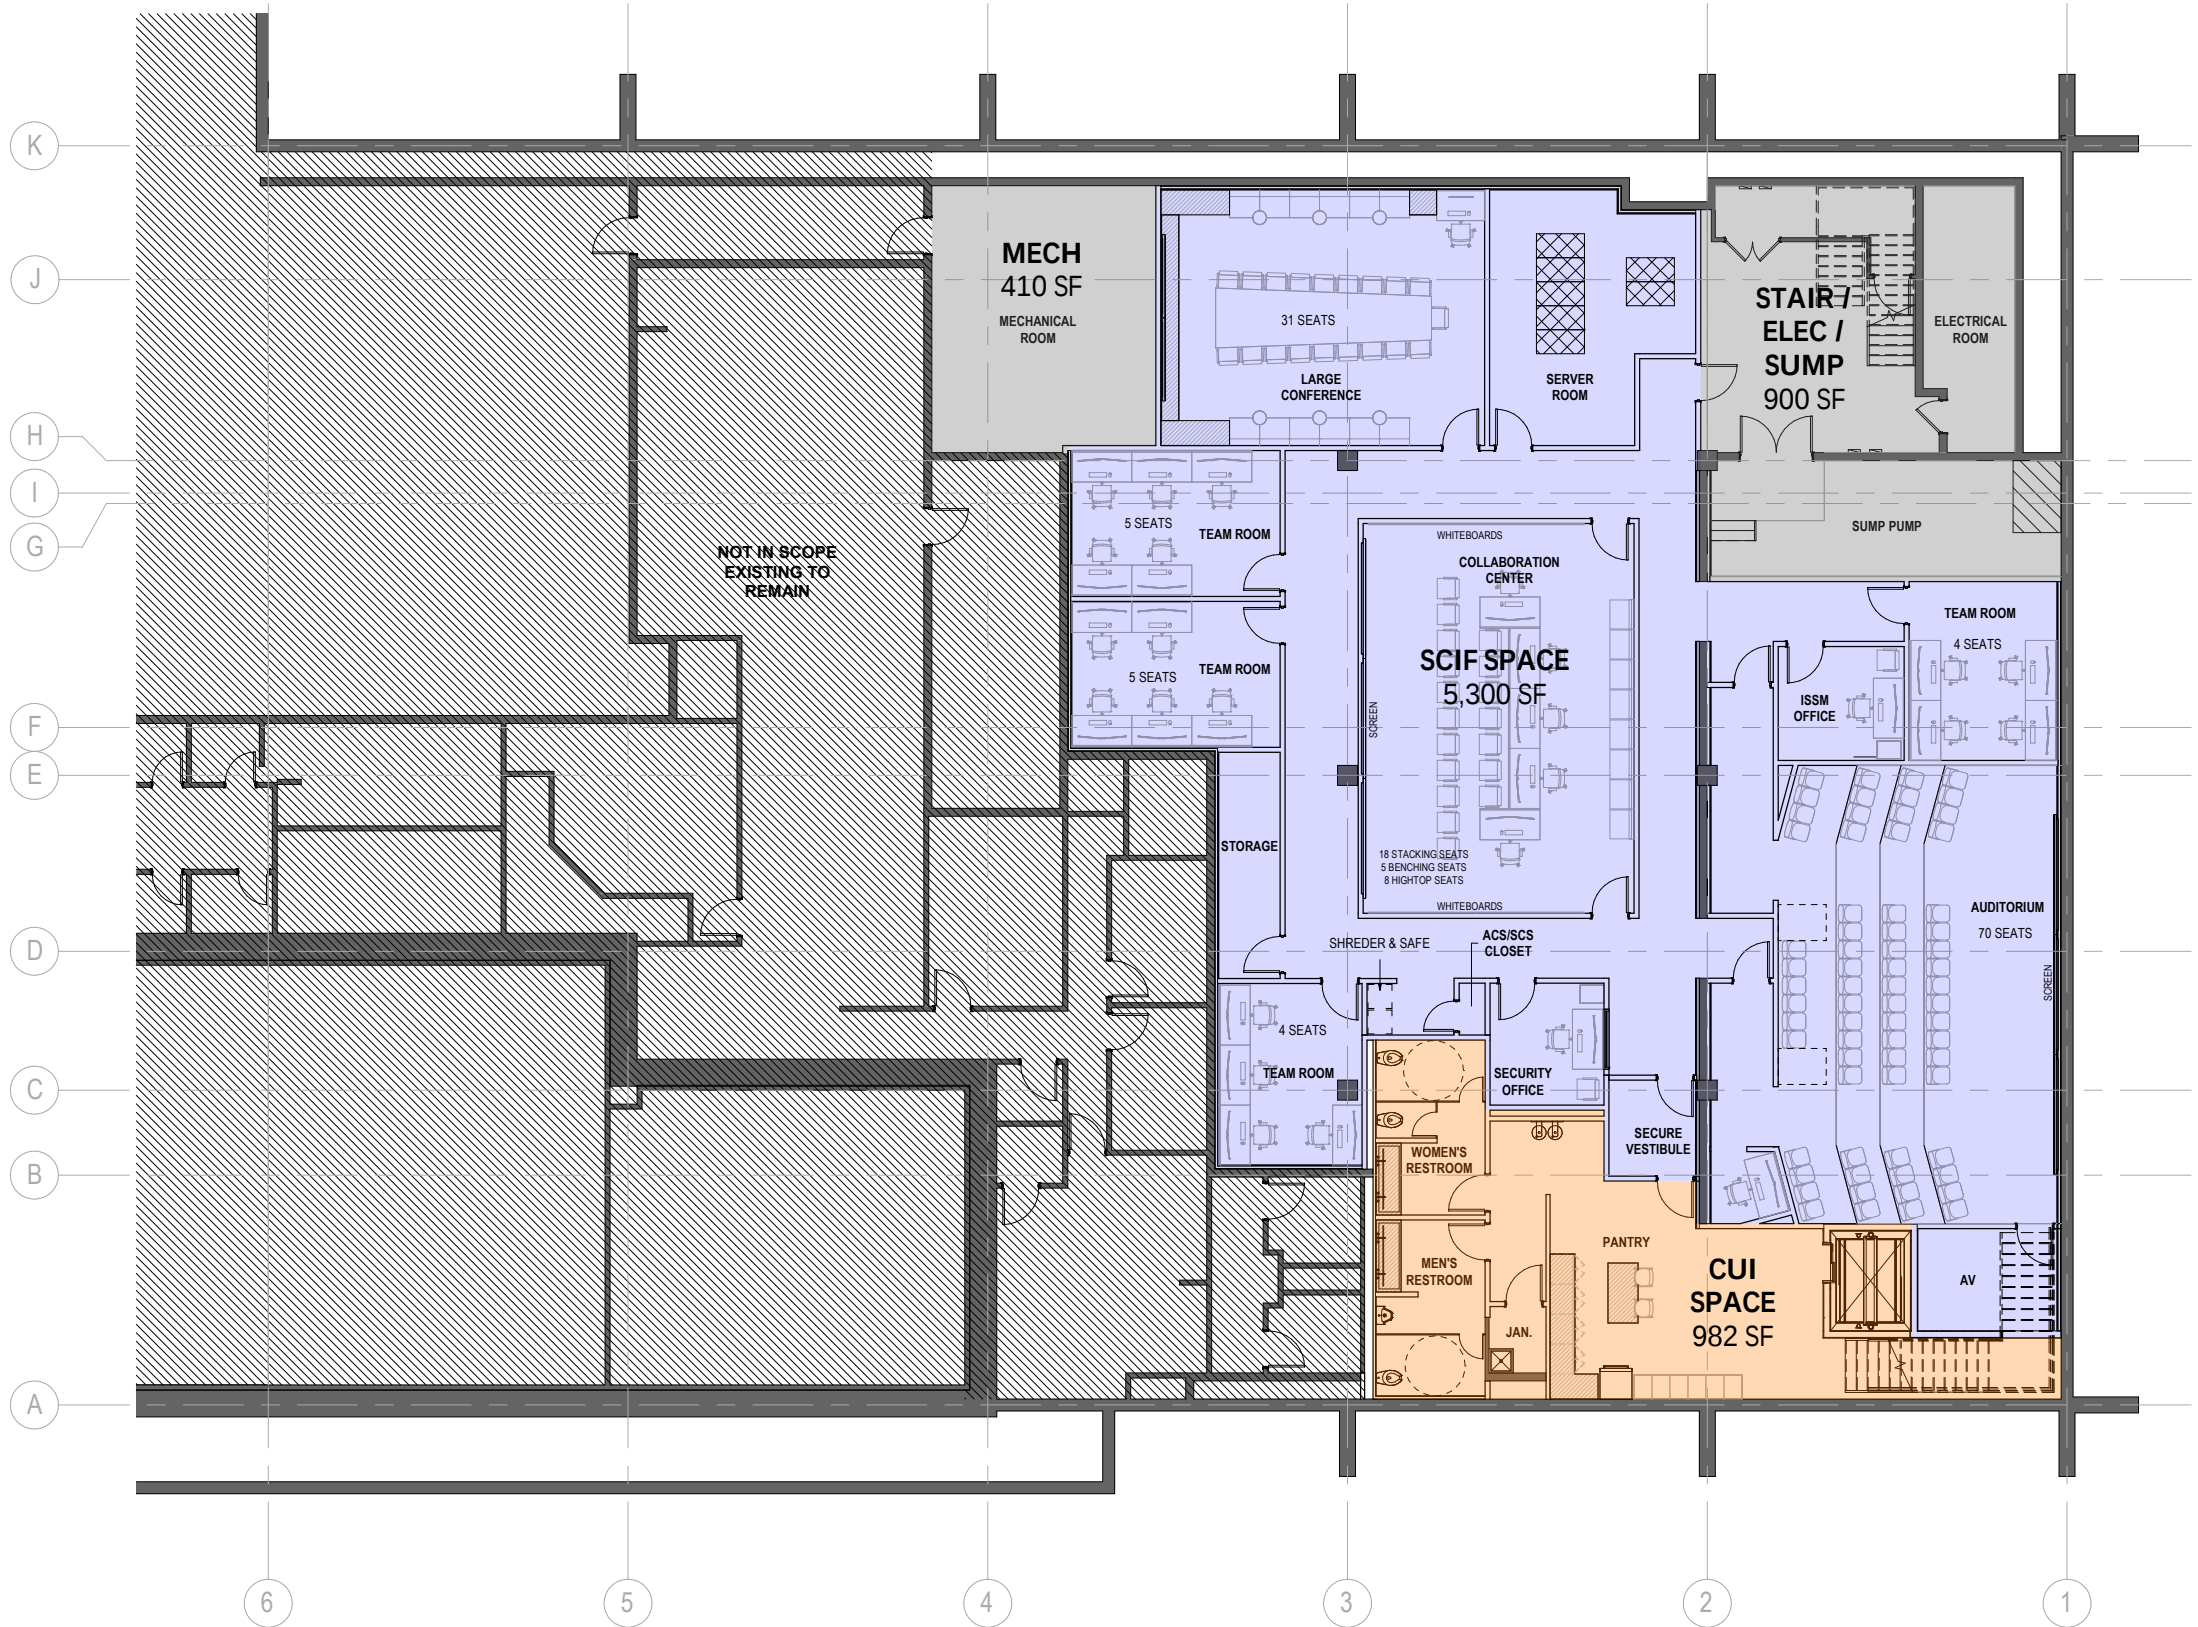

PRELIMINARY

THESE DOCUMENTS ARE INCOMPLETE AND NOT FOR
REGULATORY APPROVAL, PERMIT OR CONSTRUCTION.

7/8/2026

THOMAS G. SHELTON, AIA
TEXAS ARCHITECT REGISTRATION #9801